

REVISIONS:

CALVERT COUNTY

STANDARD DETAILS


DEPARTMENT OF PUBLIC WORKS - BUREAU OF UTILITIES

METER SETTING AND BACKFLOW ASSEMBLY FOR SUBTRACTION METERS


1.23
W

APPROVED: *[Signature]*
BUREAU CHIEF

DATE: JUNE 27, 2013

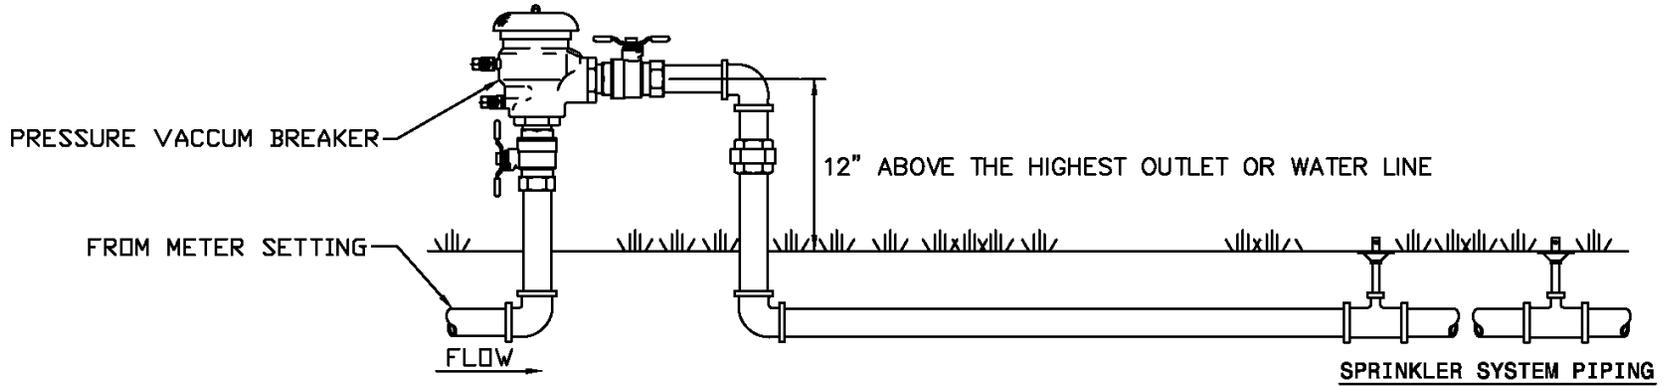

BACKFLOW & IRRIGATION DETAIL

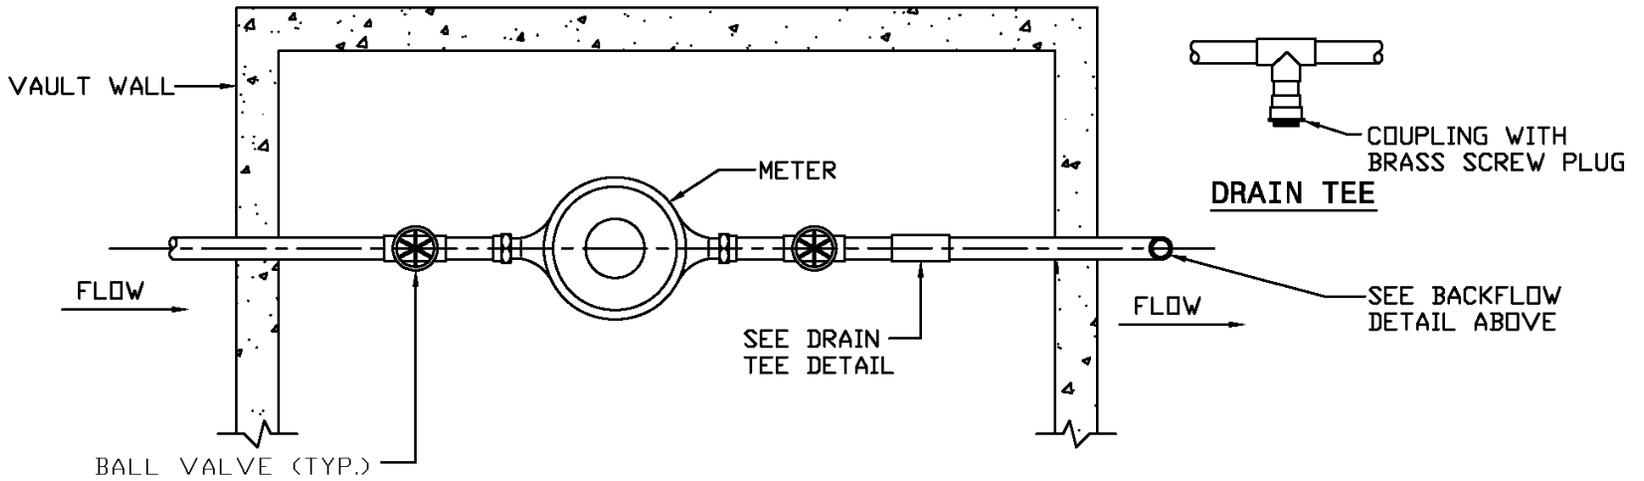

PLAN

* ADDITIONAL DRAIN VALVES OR CONTROL VALVES MAY BE PLACED DOWNSTREAM OF BACKFLOW PREVENTOR.